


REV.	DATE	DESCRIPTION
A	03/27/05	UPDATE DRAWING FORMAT

7/16-28UNEF-2B

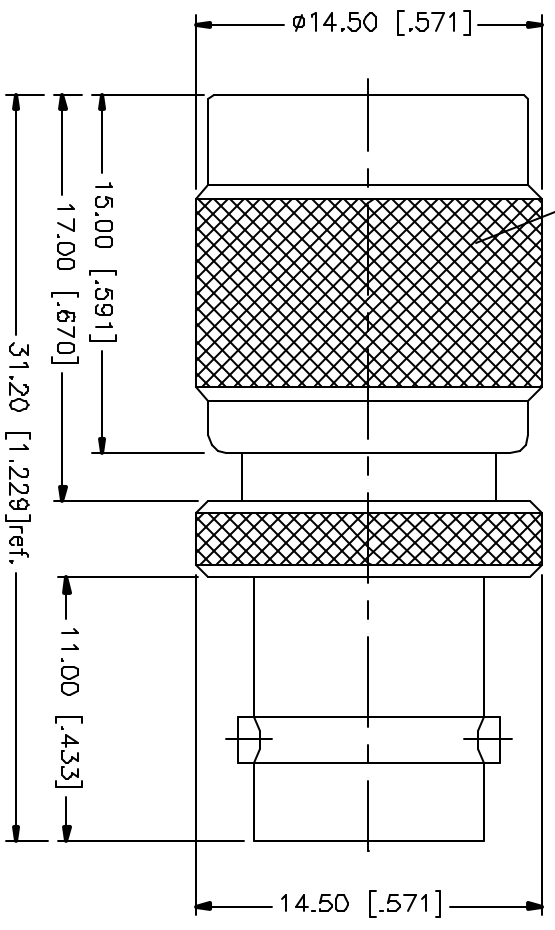

NO.	DESCRIPTION	MATERIAL	FINISH	QTY	UNIT	SCALE
1	INSULATOR BODY	BRASS	NICKEL	1		
2	INSULATOR	TEFLON	NATURAL	1		
3	CONTACT PIN	PHOS. BRONZE	GOLD	1		
4						
5						
6						
7						
8						

<p>MALE DIMENSIONS SHOWN IN RED AND DIMENSIONS FOR INSULATOR ARE TOLERANCES FOR INSULATOR ARE:</p> <p>0.5 - .8mm ± 0.20mm 8 - 30mm ± 0.40mm 30 - 120mm ± 0.50mm</p>		<p>MALE DIMENSIONS SHOWN IN RED DIMENSIONS FOR NICKEL ARE:</p> <p>.020 - .315 = ± 0.007" .315 - 1.180 = ± 0.015" 1.180 - 4.724 = ± 0.020"</p>	
<p>DO NOT SCALE DRAWING</p>			

APPROVALS	DATE
DRAWN G.R.S.	03/27/05
CHECKED	
ISSUED	
SHEET 1 OF 1	

CAD FILE	C:/242/242149.DWG
DWG. NO.	242149.DWG
REV.	A
SITE	A
SCALE	NA

<p>Amphenol Connex</p>	
<p>TNC MALE TO BNC FEMALE ADAPTER</p>	
<p>242149</p>	